


	C-1 SHAW, MARTINI TIME ZB908, OYSTER 00512 (12' roll over 3/8" 10lb foam underlay)
	CT-1 CAESAR, KARBON CATLKA1224, MATT (12"x24" w/ Pewter 19 @ 1/8" - stacked)
	CT-3 CITY TILE, GREY NC1327, MATTE (2"x20" w/ Pewter 19 @ 1/8" - stacked)
	CT-5 CITY TILE, WHITE MATTE, MATTE (8"x20" w/ White Dove #14 @ 1/8" - stacked)
	ST-1 TERRA MARINE POLISHED MARBLE TMAR24P, POLISHED (12"x24" w/ Mapei Pewter 02 @1/8" - backsplash)
	SF-1 TORLYS FOREST EE-F-9686, DAINTREE (8" plank - floating)
	TS-1 LAMINATE TO CARPET TRANSITION, TBD
	OM-1 SCHLUTER JOLLY A-80-ACBW 5/16" - 8mm - bright white
	OM-2 TILE TO LAMINATE TRANSITION, SCHLUTER SCHIENE A80ACG, 5/16" - 8mm
	OM-4 KITCHEN BACKSPLASH, SCHLUTER QUANDEC EV/Q200AE SATIN ALUMINUM, 3/4" - 20mm
	Tack Strip (at carpet)
	Quarter Round (at kitchen cabinets)

Scale 1:170 (original drawing scale 1:48)

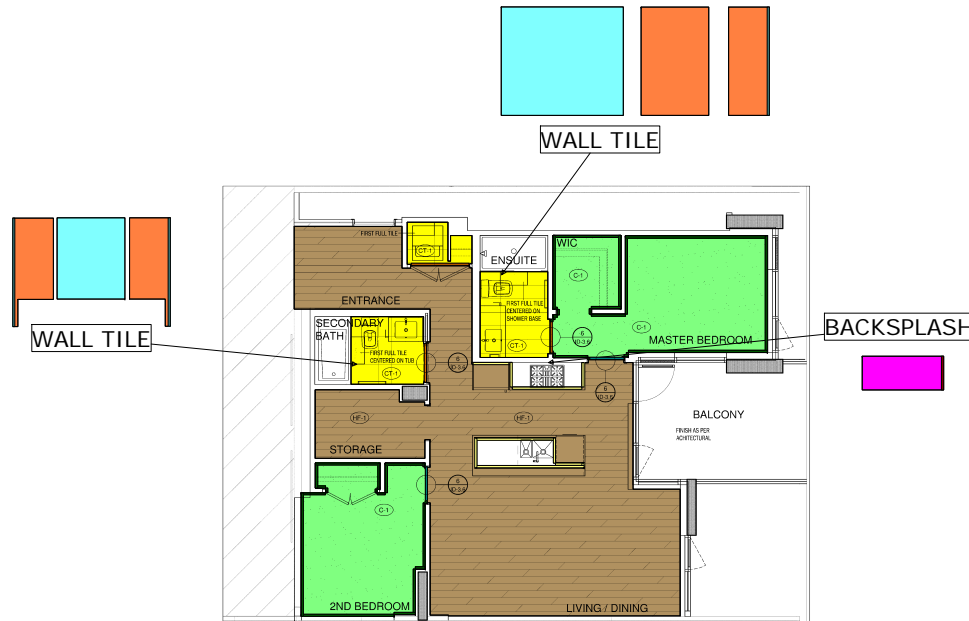

1 FINISHES PLAN
SCALE: 1/8" = 1'-0"

UNIT TYPE 01 / PARCEL 17 DISPLAY SUITE

BYU
BOB'S YOUR SINGLE DESIGN LTD
DESIGNERS & ARCHITECTS

UNIT 303 - 375 WEST 8TH AVE.
VANCOUVER BC V6P 1E6 CANADA
TEL: 604 683 8800 - F: 604 681 8888
INFO@BOBSYOURDESIGN.COM

COPYRIGHT:
Copyright reserved. This drawing and design is, and all other materials, the sole and property of Bob's Your Single Design Ltd. and cannot be used without the design firm's consent.

REV. DATE: REVISIONS: DWN: DTG:
1: 10/15/14 CLIENT REVIEW RT CR

NOTE:
1. SEE FINISHES PLAN FOR FINISHES.
2. SEE FINISHES PLAN FOR FINISHES.
**RIVER DISTRICT
SALES OFFICE**
VANCOUVER, BC

**GROUP
WESGROUP**

DESIGNED: CR
DRAWN: RT
START DATE: OCTOBER 14, 2014
SCALE: AS SHOWN
PROJECT NO: 14-10-14
DRAWN:
FINISHES PLAN: PARCEL 17
DISPLAY SUITE

ID1.2.1