

area	net	gross	base
C-1 SHAW CONTRACT, AIRY 5T038, COLOR 37530 (18"x36" - monolithic install) : 3' x 1'6" [split 37:full 262] [tiledge=1007']	113.15sy	131.00sy	262 >> 1'6"x3' 131.00sy
area count=1			
C-2 SHAW CONTRACT, HIGHLIGHT 60735, STIRLING 35518 (12' broadloom @ stairs) : width 12': cutto13.00": seam	14.57sy	22.22sy	[12'] x [16'8"] gross
area count=4			
LVP-1 RICHMOND, REFLECTIONS - FIRMFIT, COLOR TBD (5.67"x47.75"x0.16" - floating @ suites) : 4'x5.67" [split 0:full 484] [tiledge=15353']	6475.59sf	7001.62sf	3705 >> 5.67"x4' 7001.62sf
area count=14			
B-5 6" JOHNSONITE RUBBER BASE, BURNT UMBER 63	0.00sf	0.00sf	29'7"
area count=2			
TS-1 LVP TO TILE TRANSITION, TBD (at suites)	0.00sf	0.00sf	96'11"
area count=14			
Plan Total	847.23sy		

Summary Report

10 October 2017 : 7350 FRASER BUILDING, LEVEL 2.est


7350 FRASER BUILDING
LEVEL 2

7350 FRASER BUILDING LEVEL 2

10 October 2017 : 7350 FRASER BUILDING, LEVEL 2, east

Summary Report

Scale 1:350 (original drawing scale 1:96)

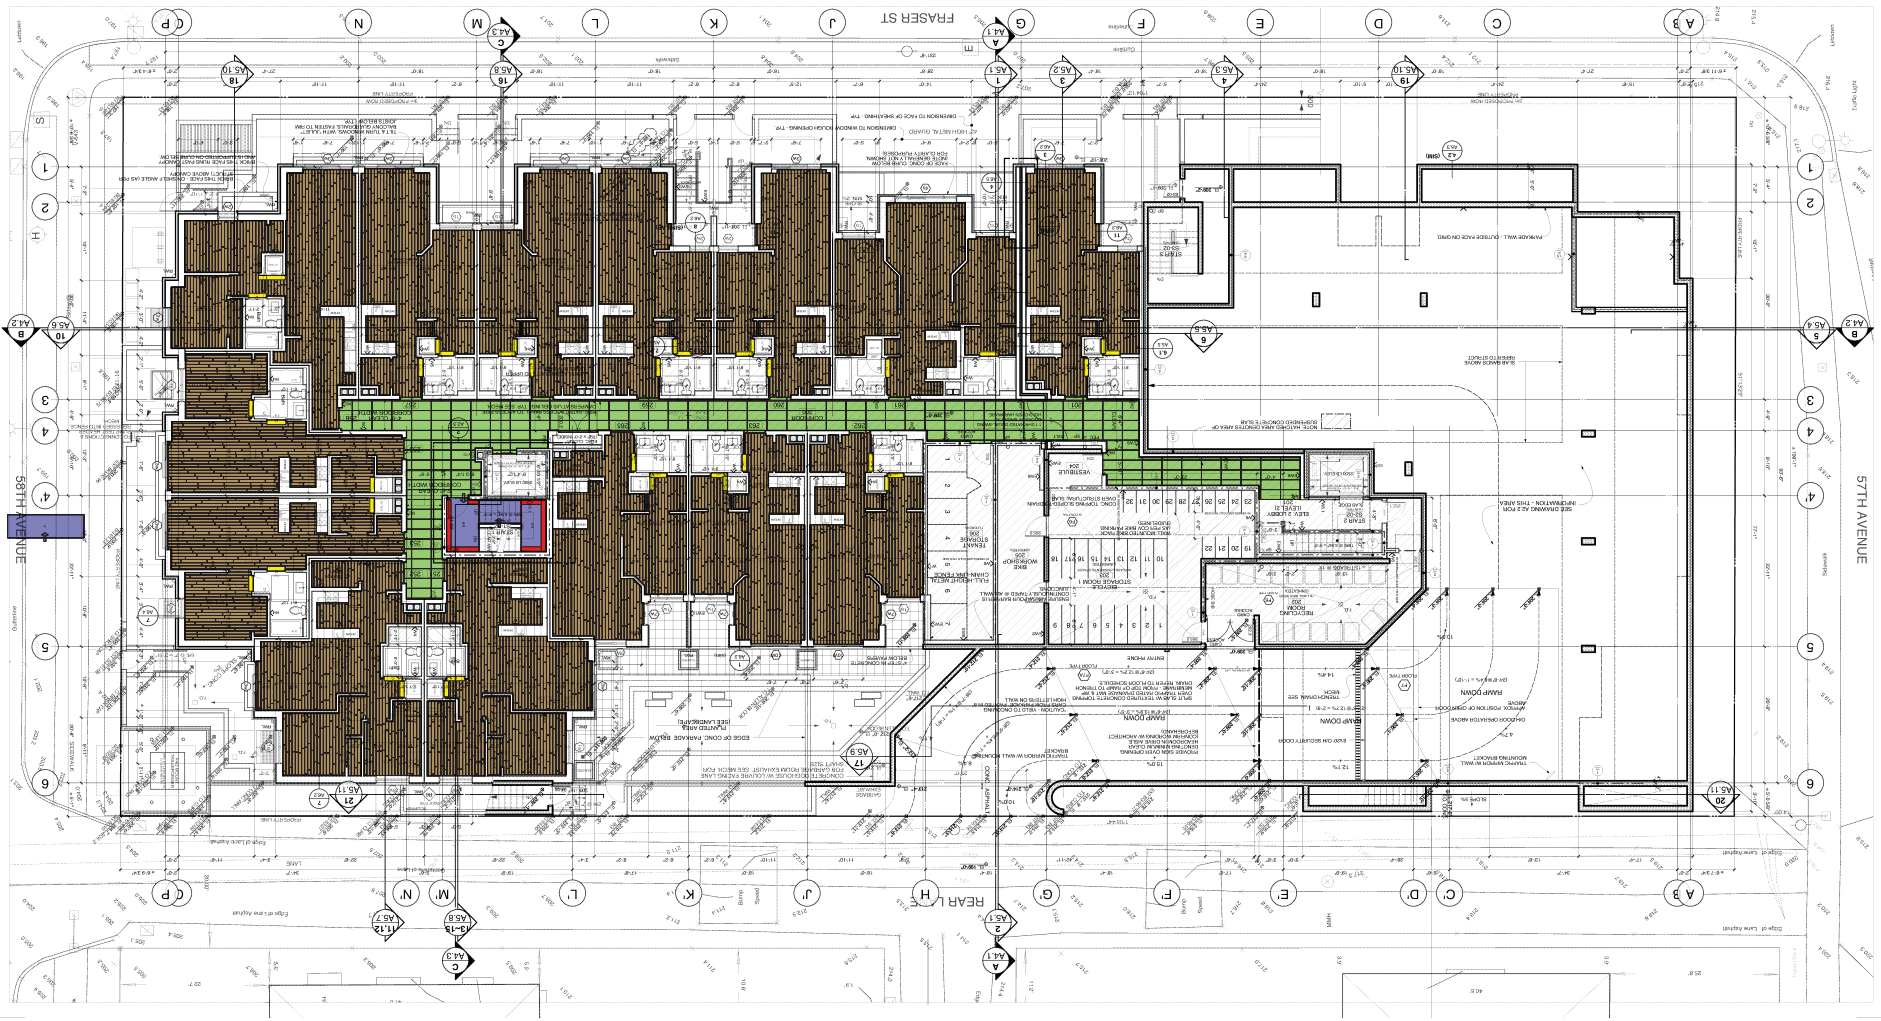

CORNERSTONE
706 EAST 57TH AVENUE
VANCOUVER, BRITISH COLUMBIA
architecture

(FORMERLY 7350 FRASER STREET)

PH
British Columbia



DRAWING
LEVEL 2 PLAN

Scale: 1/8" = 1'-0" (or as noted)

PROJECT NO. 1309
SHEET NO. A2.3

DATE: July 19, 2017

PROJECT NO. 1309

REVISION / ISSUE DATE

A2.3

Copyright Sample © www.commercialflooringestimating.com

page 2

GENERAL NOTES:

1. ALL GENERAL AND SPECIAL NOTES OF CORNERSTONE & PH SHALL APPLY TO THIS DRAWING.
2. ALL DIMENSIONS SHALL BE TO FACE UNLESS OTHERWISE NOTED.





Copyright Sample © www.commercialflooringestimating.com

page 2