

area	net	gross	base
C-1 SHAW CONTRACT, AIRY 5T038, COLOR 37530 (18"x36" - monolithic install) : 3' x 1'6" [split 22:full 276] [tiledge= 1001'9"]	116.10sy	138.00sy	276 >> 1'6"x3' 138.00sy
C-2 SHAW CONTRACT, HIGHLIGHT 60735, STIRLING 35518 (12' broadloom @ stairs) : width 12'; cutto13.00": seam	34.03sy	50.12sy	[12'] x [37'7"] gross
LVP-1 RICHMOND, REFLECTIONS - FIRMIT, COLOR TBD (5.67"x47.75"x0.16" - floating @ suites) : 4'x5.67" [split 0:full 8645] [tiledge= 26947'1"]	11366.94sf	12289.22sf	6503 >> 5.67"x4' 12289.22sf
B-5 6" JOHNSONITE RUBBER BASE, BURNT UMBER 63	0.00sf	0.00sf	60 1"
TS-1 LVP TO TILE TRANSITION, TBD (at suites)	0.00sf	0.00sf	163'2"
area count=23	1413.13sy		Plan Total

Summary Report

10 October 2017 : 7350 FRASER BUILDING, LEVEL 3.est


7350 FRASER BUILDING
LEVEL 3

7350 FRASER BUILDING LEVEL 3

10 October 2017 : 7350 FRASER BUILDING, LEVEL 3, east

Summary Report

Scale 1:350 (original drawing scale 1:96)

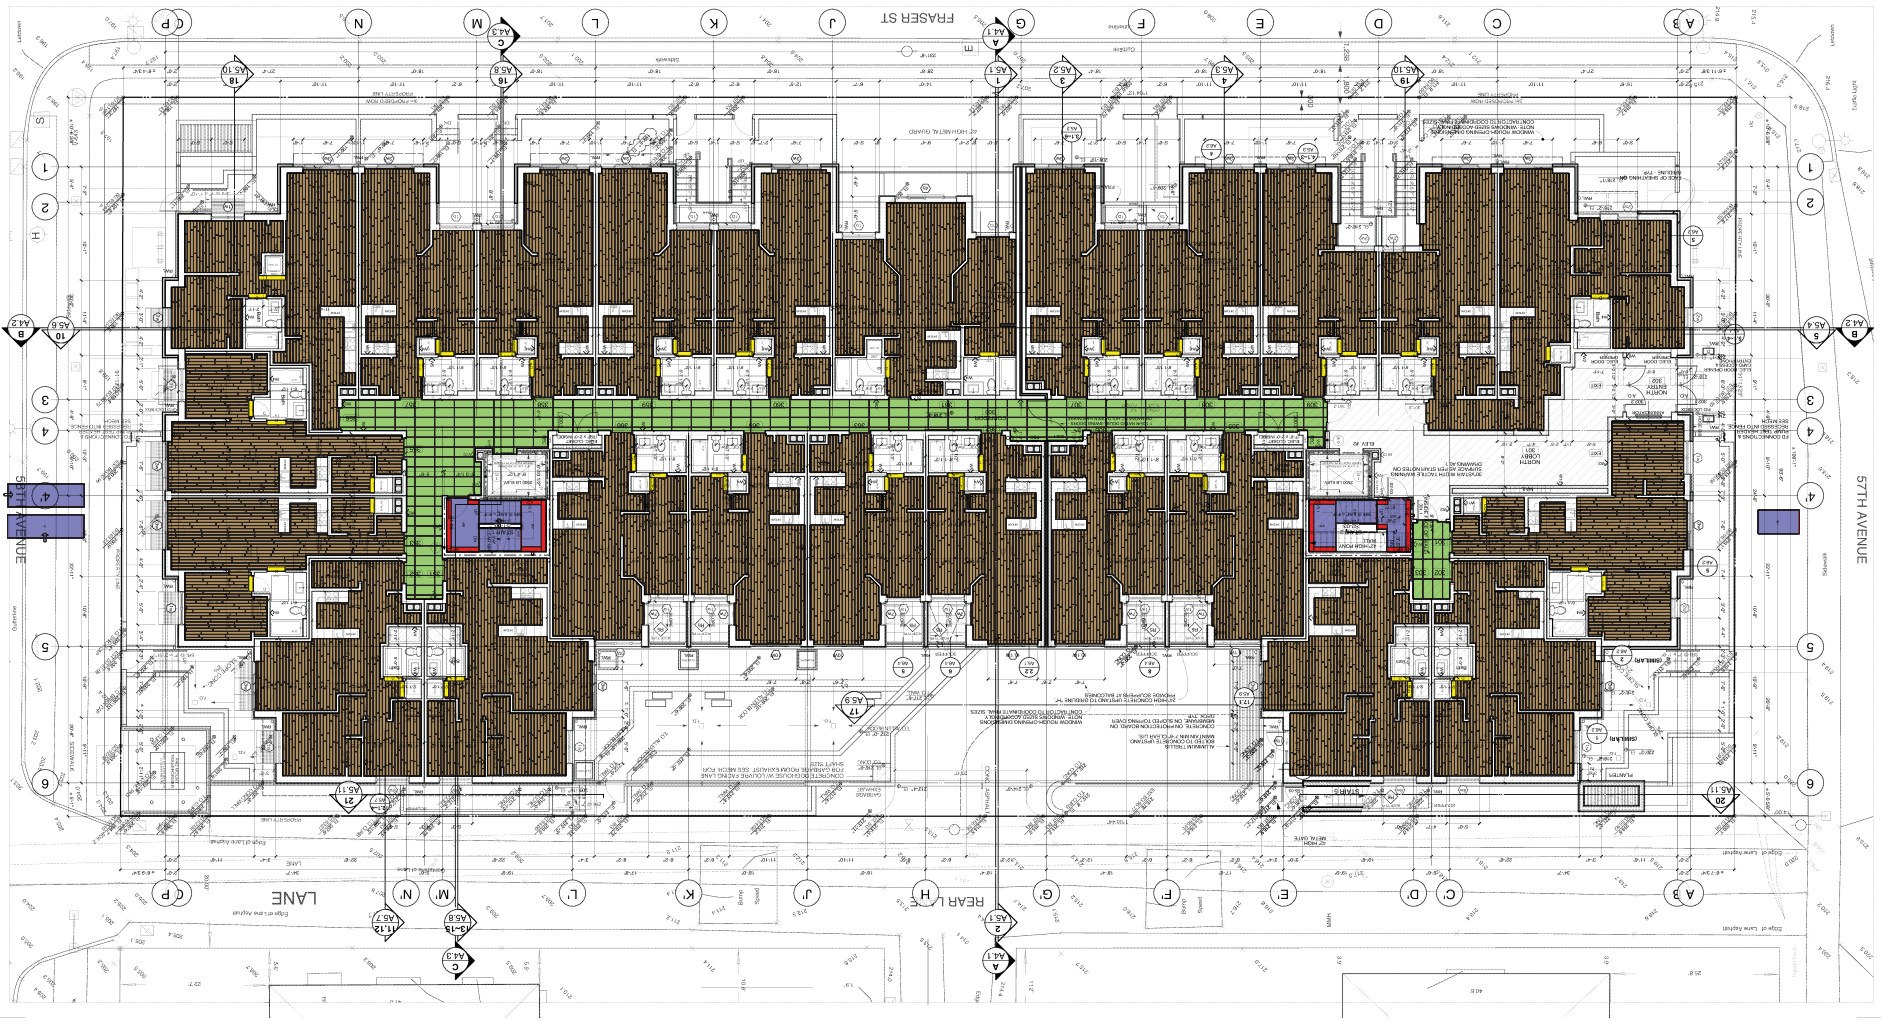

CORNERSTONE
706 EAST 57TH AVENUE
VANCOUVER, BRITISH COLUMBIA
architects

(FORMERLY 7350 FRASER STREET)



GENERAL NOTES:

1. ALL DIMENSIONS ARE UNLESS OTHERWISE SPECIFIED.
2. ALL DIMENSIONS ARE TO FACE UNLESS OTHERWISE SPECIFIED.

RELATED DOCUMENTS:

1. ARCHITECTURAL CONTRACT DOCUMENTS TO BE REFERRED TO AS PART OF THE PROJECT.

WALL LEGEND:


FIRE & SMOKE SEPARATIONS:


1309
PROJECT NO.
A2.4
SHEET NO.

DATE: July 19, 2017
PROJECT DATE

SCALE: 1/8" = 1'-0" (or as noted)

DRAWING: LEVEL 3 PLAN