

FC-1 MOHAWK GROUP, ZIP IT, SKINNY 995 (12"x36" herringbone install - main field color)
FC-2 MOHAWK GROUP, COLOR BEAT, SCARLET 374 (12"x36" - accent carpet)
F-3 ARMSTRONG EXCELON, IMPERIAL TEXTURE, PEWTER 51908 (12"x12")
F-1 SAVOIA, DELUXE OCEAN STORM IRL 1224018, LUSTER (24"x24" @ 45 degrees w/ Mapei #47 Charcoal grout)
F-2 SAVOIA, DELUXE DELORIAN GREY IRL 1224011, LUSTER (12"x24" w/ Mapei #47 Charcoal grout)
F-2 SAVOIA, DELUXE DELORIAN GREY IRL 1224011, LUSTER (12"x24" w/ Mapei #47 Charcoal grout - w/ Crack Isolation Membrane)
CT-1 MARAZZI ARCHITETTURA - ME90 (4"x4" - w/ Mapei #47 Charcoal)
CT-2 MARAZZI ARCHITETTURA - ME9Y (4"x4" - w/ Mapei #47 Charcoal)
CT-3 MARAZZI ARCHITETTURA - ME9X (4"x4" - w/ Mapei #47 Charcoal)
BC-1 BASE TO MATCH CARPET FC-1
BV-1 4" JOHNSONITE RUBBER WALL BASE, COVED, COLOR TBD
BT-1 TILE BASE TO WATCH F-2, TBD
TS-1 CARPET TO VCT TRANSITION, TBD
TS-2 VCT TO CONCRETE TRANSITION, TBD
TS-3 CARPET TO CONCRETE TRANSITION, TBD
TS-3 CARPET TO CONCRETE TRANSITION, TBD
TS-4 TILE TRANSITION, TBD (at floor)
TS-5 WALL TILE CAP, TBD (at top of wainscot)

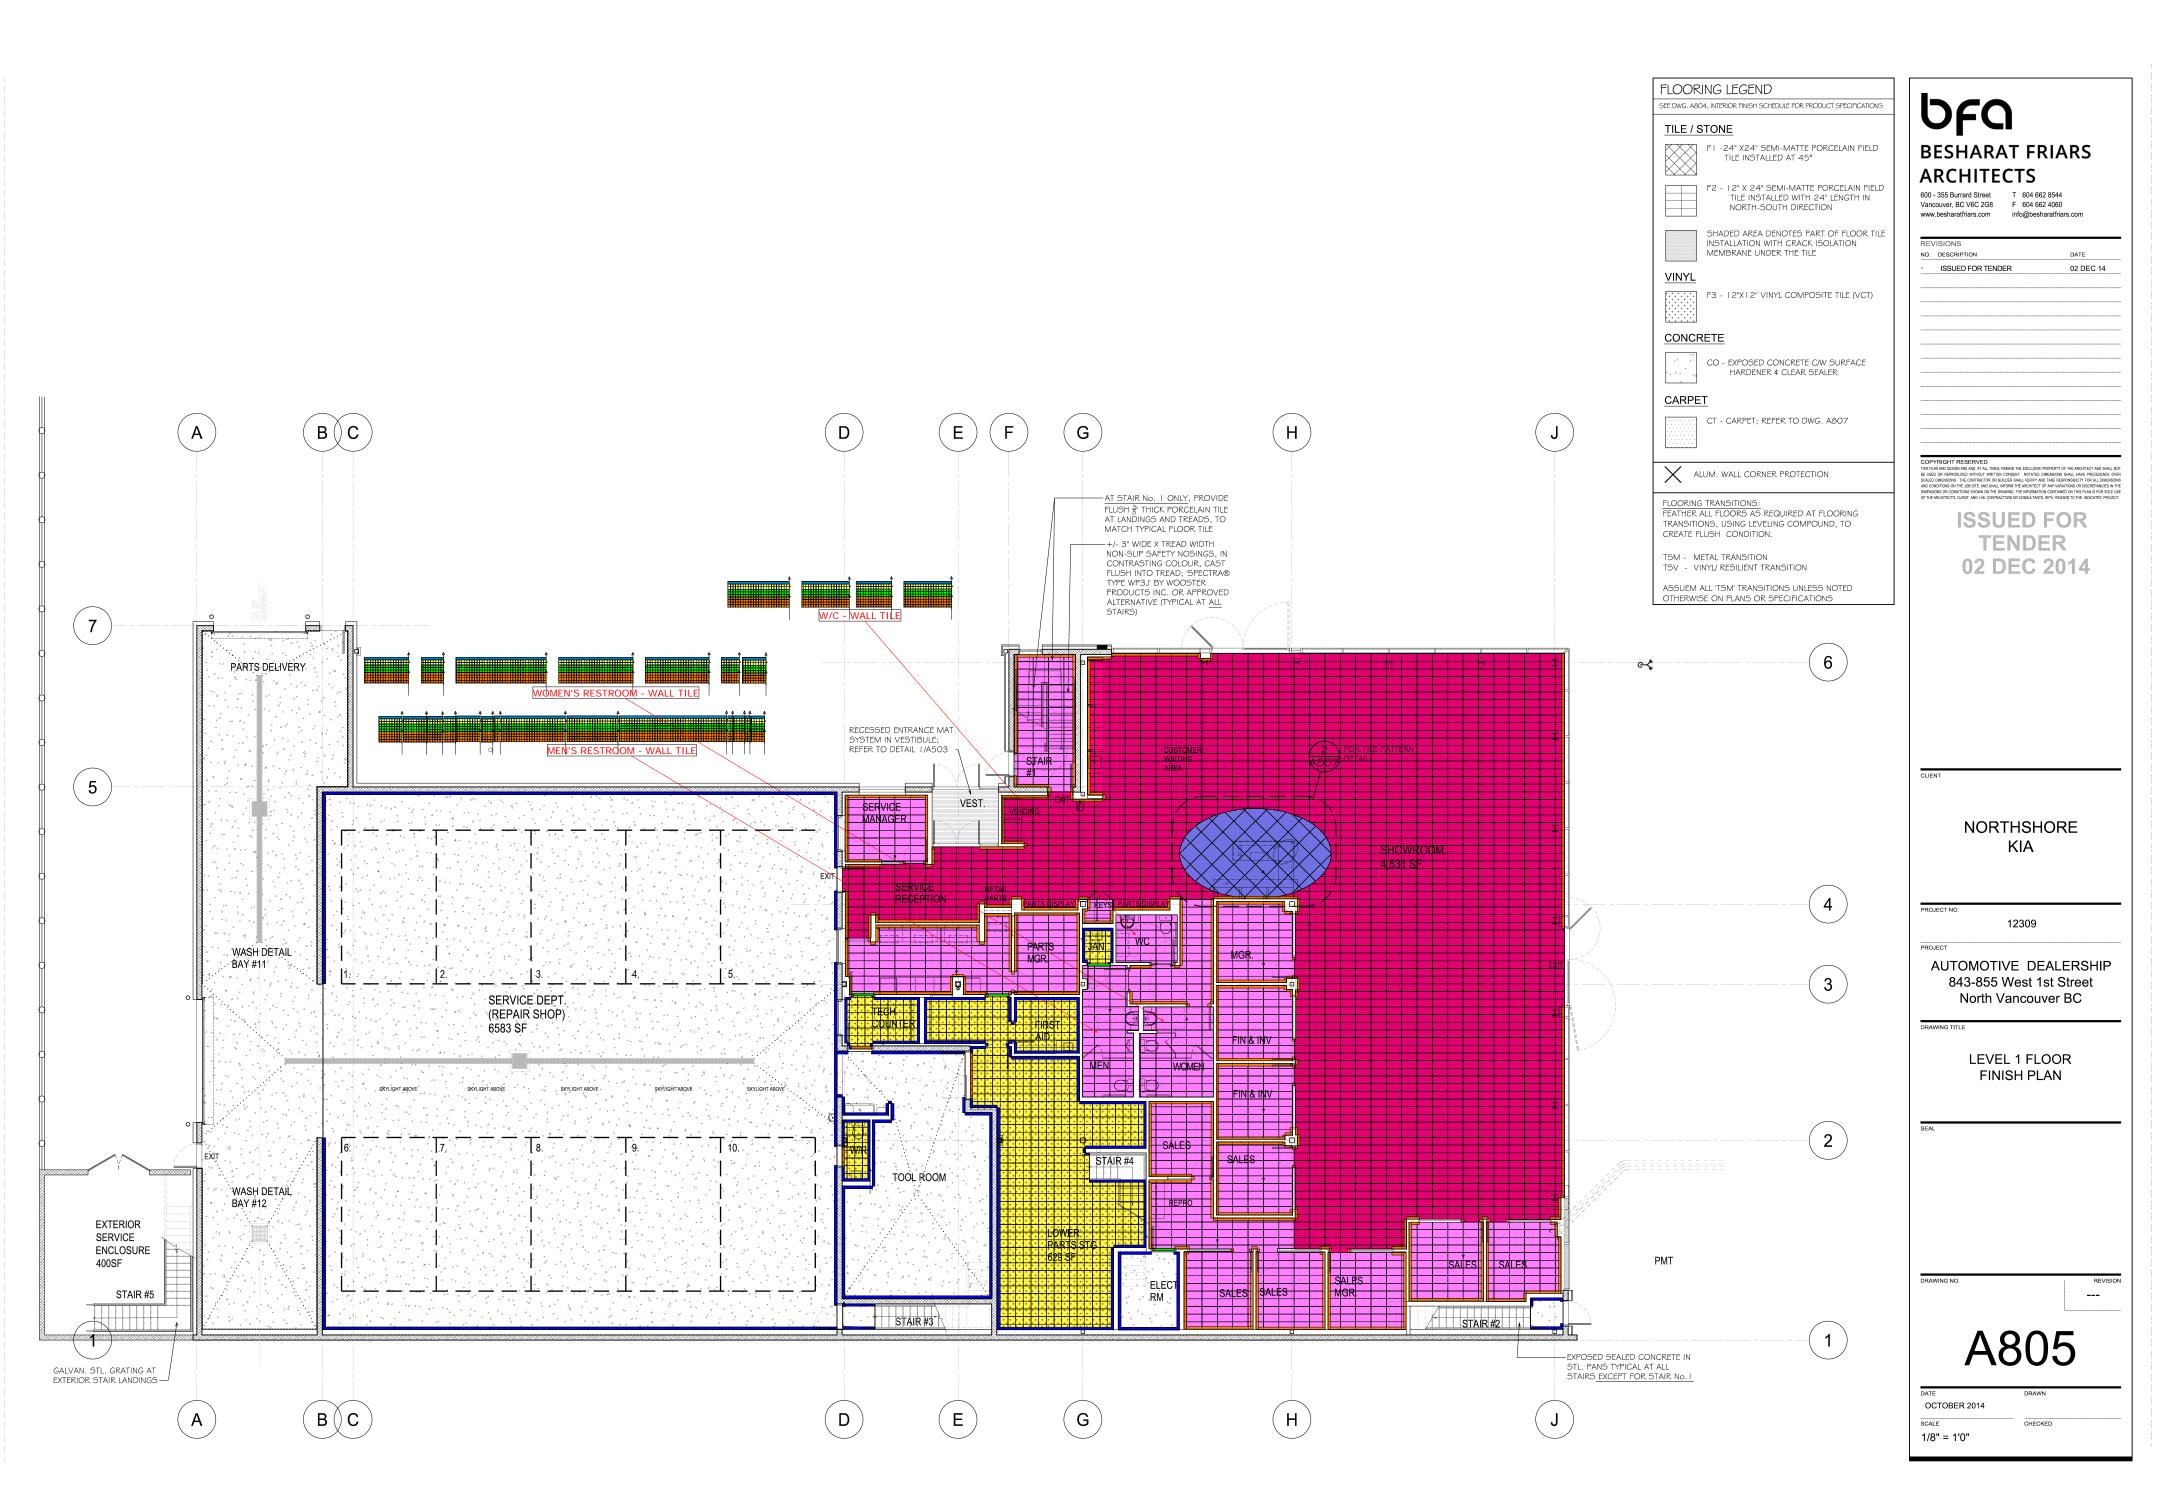

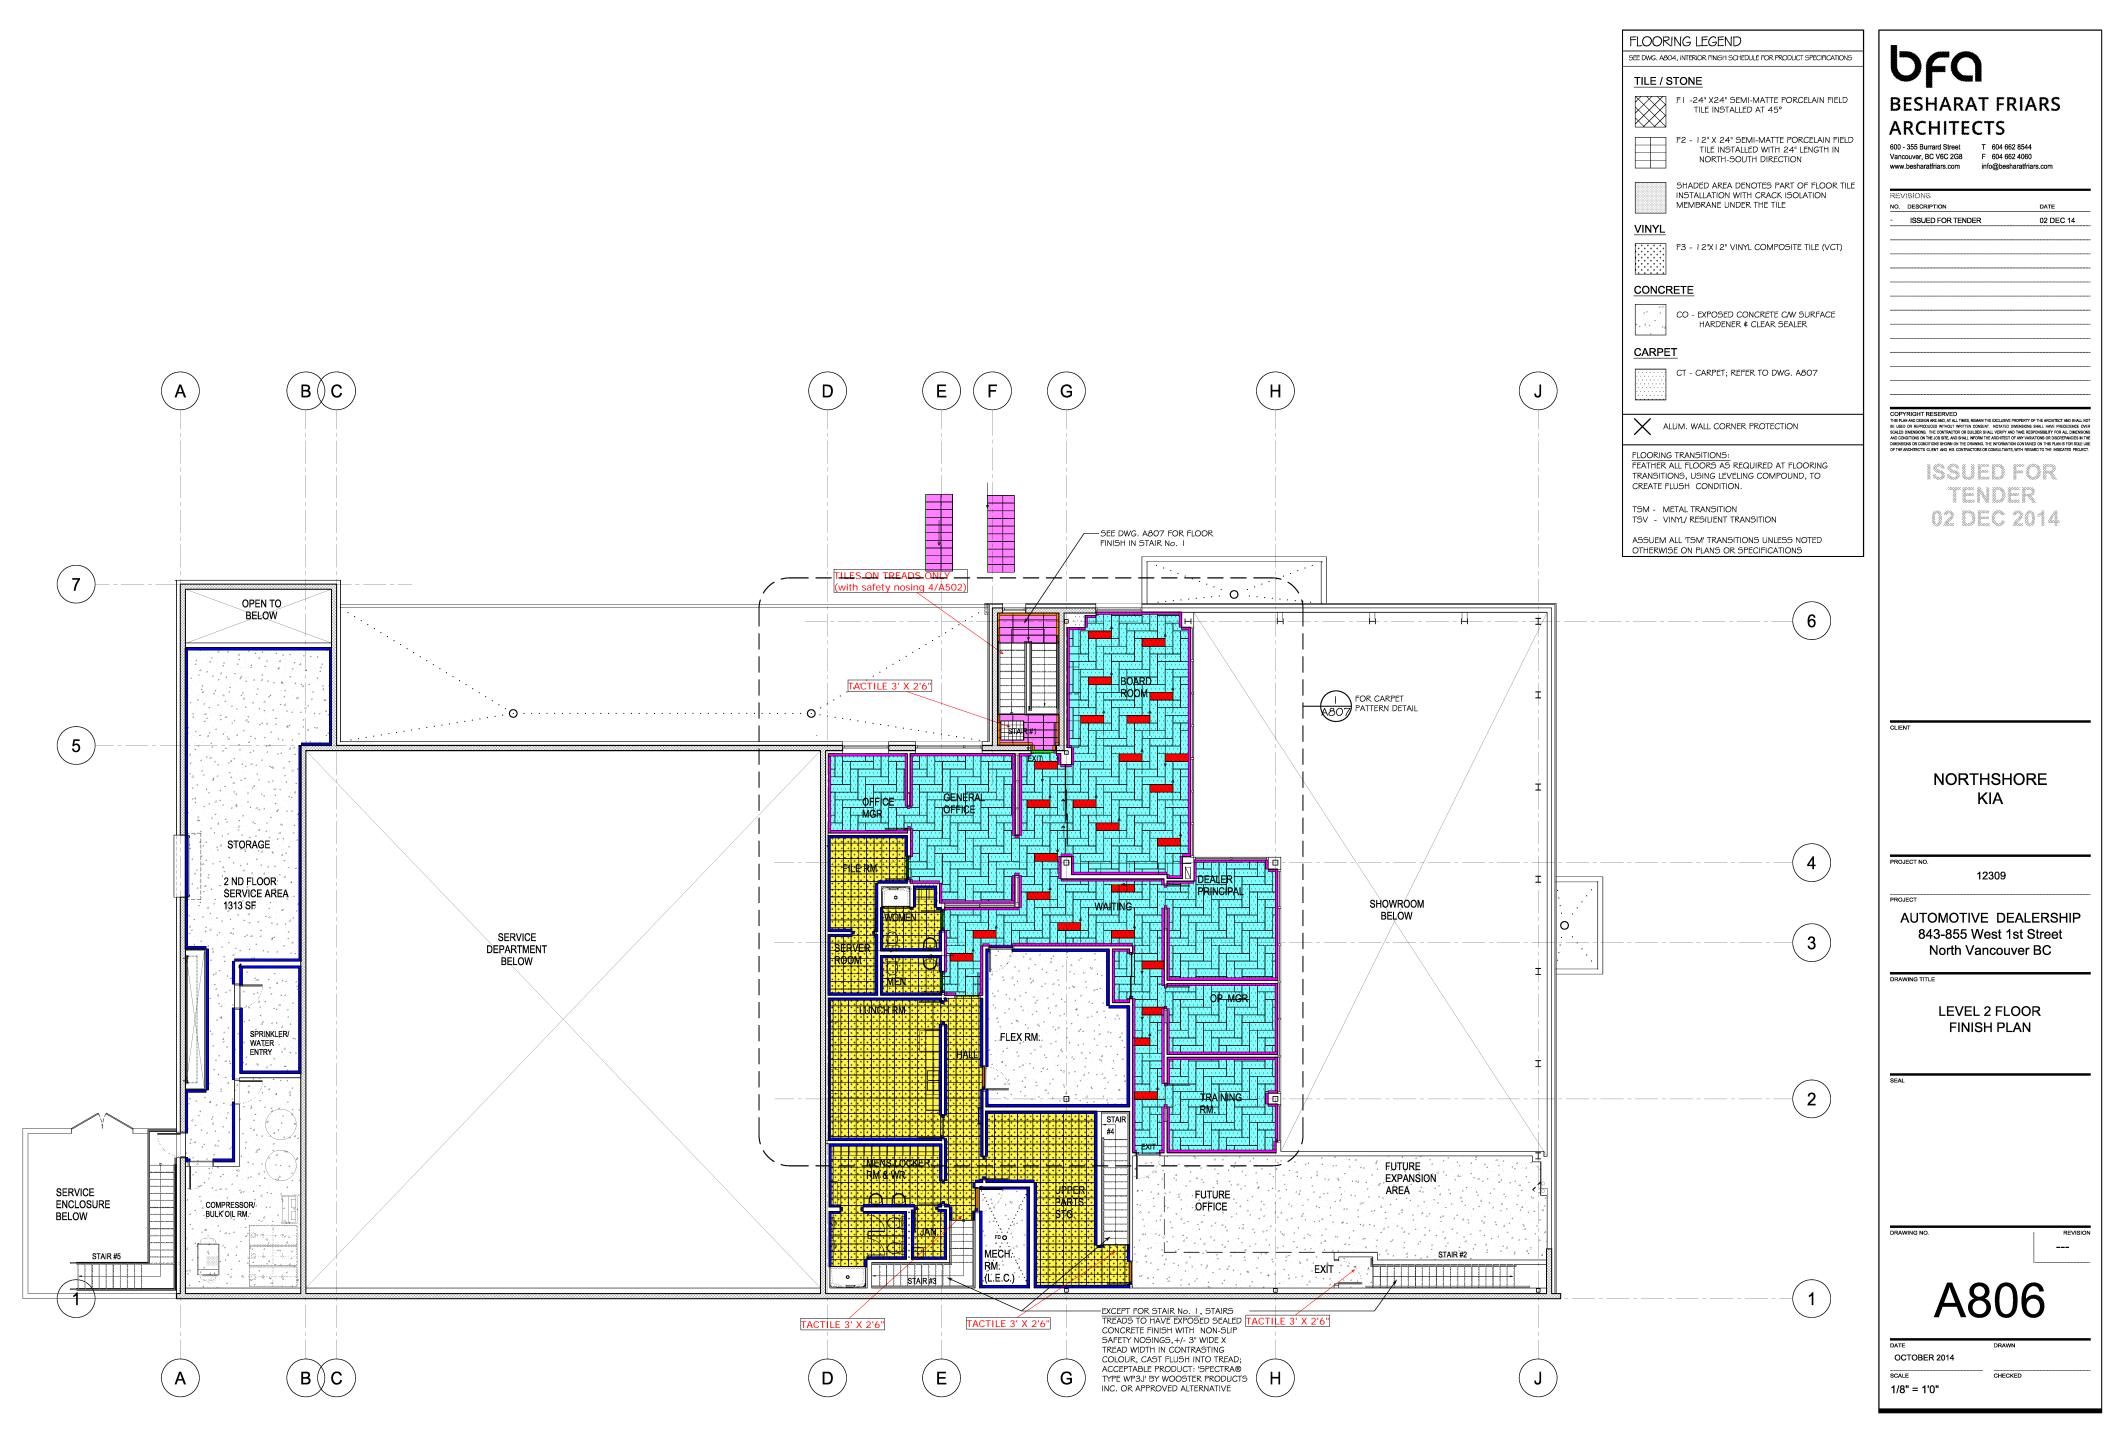

1