











area	net	gross	base
 CPT-1 INTERFACE, WOLD WOVEN WW860 - 28190AK00, BLACK TWEED 105354 (25cm X 1m - ashlar install) : 3'4"x9.84" [split 214:full 1639] [tileEdge= 6984'9"]			 1783 >> 9.84"x3'4" 532.90sy
area count=2	508.70sy	532.90sy	
 CPT-2 INTERFACE, SHADOWBOX VELOUR 284602500, BLACK VELOUR 105218 (50cm X 50cm - monolithic install) : 1'8"x 1'8" [split 154:full 807] [tileEdge=2639']			 904 >> 1'8" 279.02sy
area count=12	256.47sy	279.02sy	
 WF-1 BENTLY, ROUGH IDEA 8RU26, MODEL 800656 (24"x24" - cushion backing - ashlar install) : 2'x 2' [split 20:full 108] [tileEdge= 413'9"]			 121 >> 2' 53.78sy
area count=2	50.15sy	53.78sy	
 CON-1 GRIND SMOOTY FINISH AND APPLY CLEAR COAT (sf)			
area count=2	6141.14sf	0.00sf	
 CON-2 EXPOSED CONCRETE			
area count=8	2279.73sf	0.00sf	
 B-1 4" ROPPE RESILIENT COVE BASE, BLACK BROWN 194			
area count=30	0.00sf	0.00sf	2536'10"
 FT-1 CARPET TO CONCRETE TRANSITION, ROPPE #38, BLACK BROWN 193			
area count=7	0.00sf	0.00sf	117'1"
<b>Plan Total</b>	<b>1750.97sy</b>		

Notes for all levels:

- Exclude: tile, wood flooring, wood steps, wood base, tile transitions, RETAIL space area


No extra stock included

Order in full box amounts

Base and transitions are exact amounts.

see next page for layout

Scale 1:440 (original drawing scale 1:96)

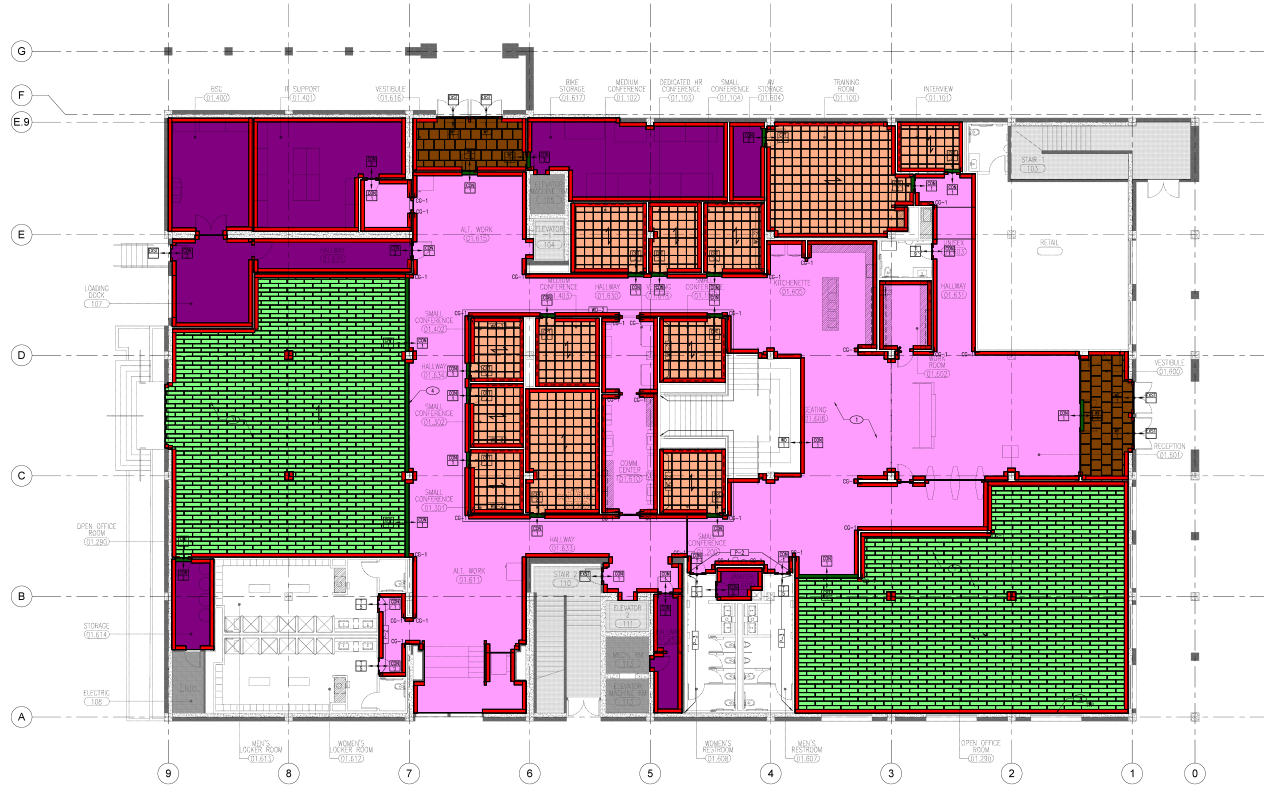

**SABA** architects  
2 NICKERSON, Santa Barbara, CA 93101  
206.957.6400  
206.957.6404

DD Set 01.17.2019

Santa Barbara  
Tenant Improvements  
1001 State Street  
Santa Barbara, CA 93101

**LEVEL 1 - FINISH PLAN**  
SCALE: 1/8" = 1'-0"



LEGEND	GENERAL NOTES	SHEET NOTES (MAY NOT APPLY THIS SHEET)


SPACE FOR OFFICIAL CITY USE ONLY  
LEVEL 1 FINISH PLAN

SCALE: -  
DRAWN: -  
CHECKED: -  
PROJECT NO: 14013.21

**A2-1.4**