


- C-1 BEAULIEU CANADA, MERIT QS #8709, OMAN SAND #35 (12' roll, 20oz)
- VCT-1/2 ARMSTRONG, IMPERIAL TEXTURE EXCELON, 2 COLOR MIX (12"x12")
- VCT-2 SANDDRIFT WHITE 51858
- VCT-1 CHOCOLATE 57504
- TL-1/2/3 OLYMPIA TILE, BRIGHT GLAZED 6"x6" WALL TILE, 3 COLORS
- TL-1 BONE
- TL-2 DARK TAUPE
- TL-3 BLACK
- RCB - 4" JOHNSONITE BASE, BLACK
- CPTB - 4" CARPET BASE, MATCH CARPET (at carpet - with bound edge)
- STB - 4" SLATE TILE BASE, TBD
- TS-1 CARPET TO RESILIENT TRANSITION, TBD
- TS-2 CONCRETE TO RESILIENT TRANSITION, TBD

Scale 1:260 (original drawing scale 1:48)

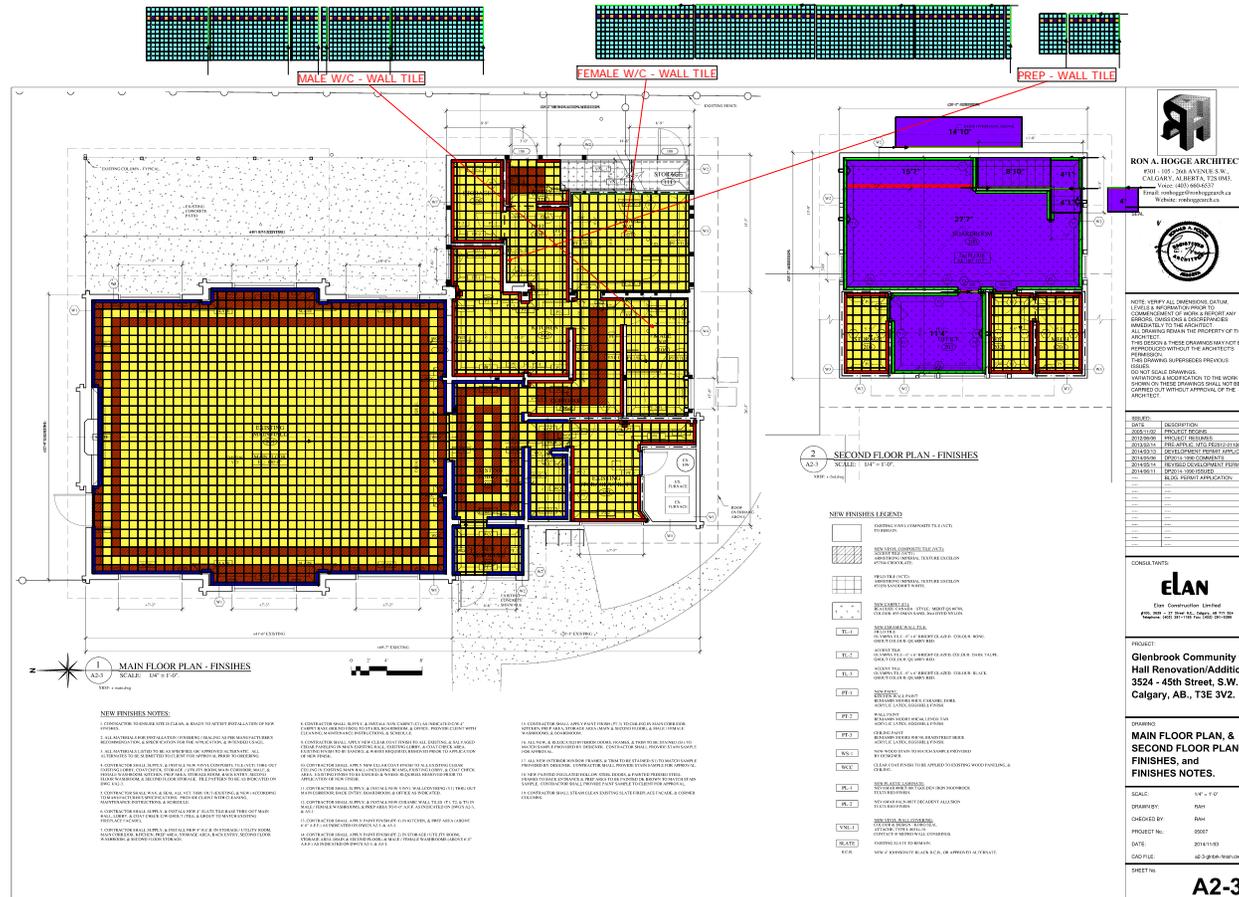

**RON A. HOGGE ARCHITECT**

 Website: ronhoggearch.ca


SHEET NO. **A2-3**