

PHASE 1 - SHAW CONTRACT CABRET TILE PATTERN (P-232) - see pattern - all suite

PHASE 1 - 8-1/4" ARMSTRONG RUBBER BASE, BOLL GOODS, GRAY TRD (coverage @ carpet)

PHASE 1 - 75-1 CABRET TO RESILIENT TRANSITION, TRD

PHASE 1 - 75-2 CABRET TO RESILIENT TRANSITION, TRD

PHASE 1 - 8-1/4" ARMSTRONG RUBBER BASE, BOLL GOODS, GRAY TRD (coverage @ carpet)

PHASE 2 - 75-1 CABRET TO RESILIENT TRANSITION, TRD

PHASE 2 - 75-2 CABRET TO RESILIENT TRANSITION, TRD

PHASE 1 - SHAW CONTRACT CABRET TILE PATTERN (P-232) - see pattern - all suite

PHASE 1 - 8-1/4" ARMSTRONG RUBBER BASE, BOLL GOODS, GRAY TRD (coverage @ carpet)

PHASE 1 - 75-1 CABRET TO RESILIENT TRANSITION, TRD


PHASE 1 - 75-2 CABRET TO RESILIENT TRANSITION, TRD

PHASE 1 - 8-1/4" ARMSTRONG RUBBER BASE, BOLL GOODS, GRAY TRD (coverage @ carpet)

PHASE 2 - 75-1 CABRET TO RESILIENT TRANSITION, TRD

PHASE 2 - 75-2 CABRET TO RESILIENT TRANSITION, TRD

- The below image(s) do not represent exact color or proportion, and may show portions or multiples of pattern repeats, refer to physical samples for this information
- Product 01
OBSERVE COLOR 'SCANDINAVIAN LATTICE'
ST306-02725
Repeat: 9" W X 36" L
BOXED Goods
 - Product 02
OBSERVE COLOR 'RADIANT'
ST306-05115
Repeat: 9" W X 36" L
BOXED Goods
 - Product 03
OBSERVE COLOR 'UNTAMED'
ST306-05195
Repeat: 9" W X 36" L
BOXED Goods
 - Product 04
OBSERVE COLOR 'CALM'
ST306-05200
Repeat: 9" W X 36" L
BOXED Goods
 - Product 05
OBSERVE COLOR 'DEEPEST'
ST306-05205
Repeat: 9" W X 36" L
BOXED Goods
 - Product 06
OBSERVE COLOR 'RADIANT NATURE'
ST306-05208
Repeat: 9" W X 36" L
BOXED Goods
 - Product 07
OBSERVE COLOR 'UNTAMED FOREST'
ST306-05234
Repeat: 9" W X 36" L
BOXED Goods
 - Product 08
OBSERVE COLOR 'LAVA SPRINGS'
ST306-05440
Repeat: 9" W X 36" L
BOXED Goods
 - Product 09
OBSERVE COLOR 'DEEPEST SKIES'
ST306-05480
Repeat: 9" W X 36" L
BOXED Goods
 - Product 10
OBSERVE COLOR 'WILD FLORA'
ST306-05511
Repeat: 9" W X 36" L
BOXED Goods

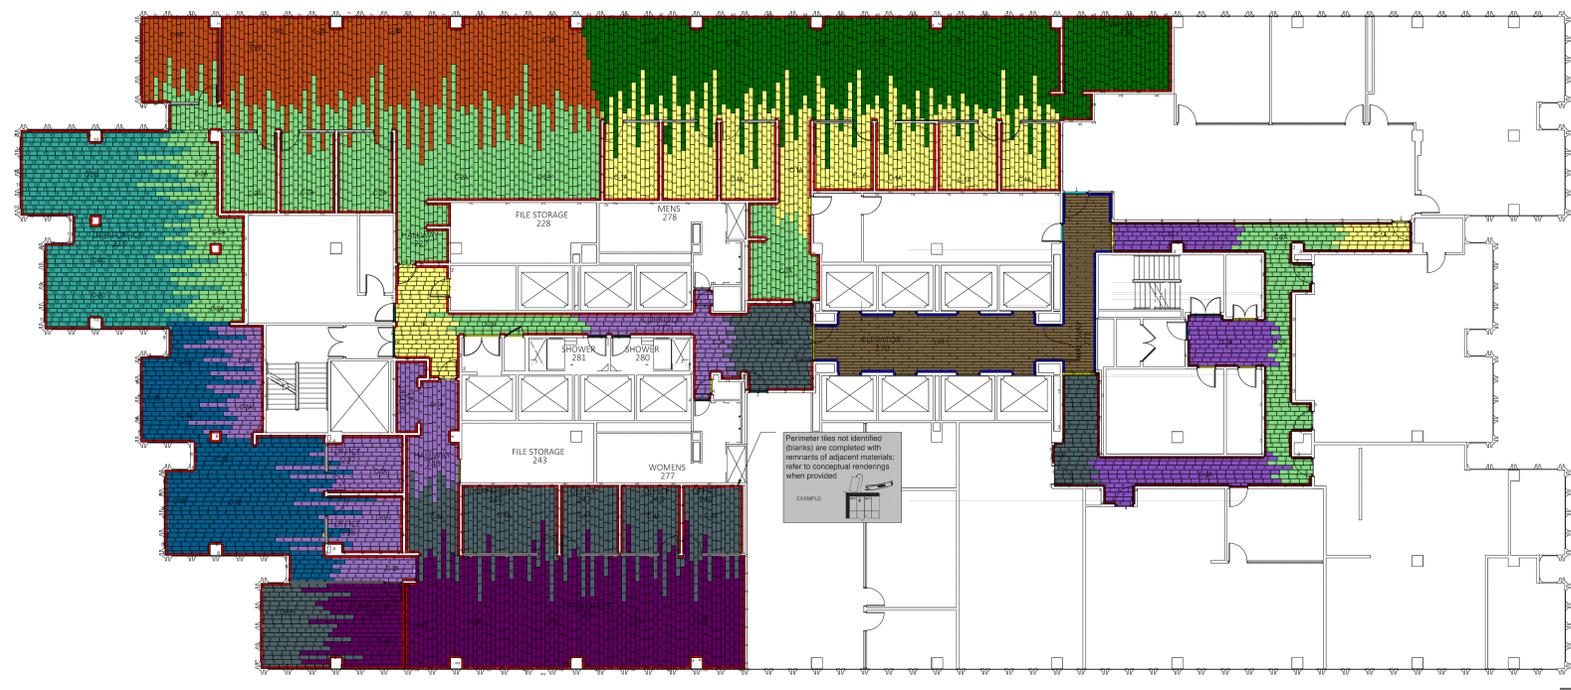

1 SECOND FLOOR PLAN
1/8" = 1'-0"

Start point for tile placement in hatched Area.



Macquarie (M Moser) - ----

Tile installation Diagram

Sheet # of 3 of 3
Date: 08/10/2020 - Sales Rep: Meredith Hesty
Completed By: Neha-TC (---) - NSP# - ---
410 Old Mill Road, Carlestown, GA 30120 - 1-800-342-7429 - www.shawcontract.com



This drawing and the design contained therein are the sole property of Shaw Visualization Team. This drawing may not be reproduced or used without express permission from Shaw Visualization Team. Unauthorized use will give rise to a claim for damages. This drawing is to show interior design intent only and should not be used for construction purposes. While every attempt has been made to avoid errors in preparing this drawing, Shaw Visualization Team cannot guarantee against human error. All contractors and others utilizing this drawing in connection with this project are responsible for verifying all dimensions, yardage quantities, conditions, codes, standards, and must immediately report any discrepancies to Shaw Visualization Team.

This job was based on information submitted by the customer's firm and/or agents. Shaw Visualization Team is not responsible for final project requirements. These plans must be field verified by a carpet installer for accuracy and final yardage requirements. Dimensions, sizes, amounts, even seams and/or any other information provided on these plans may require on site adjustments due to job site conditions and/or material variations and/or resulting in the manufacturing process. Sizes and amounts provided on these plans are not. Additional drawings and/or pattern repeats are included in the quantities provided in Shaw Visualization Team's estimating quote.